


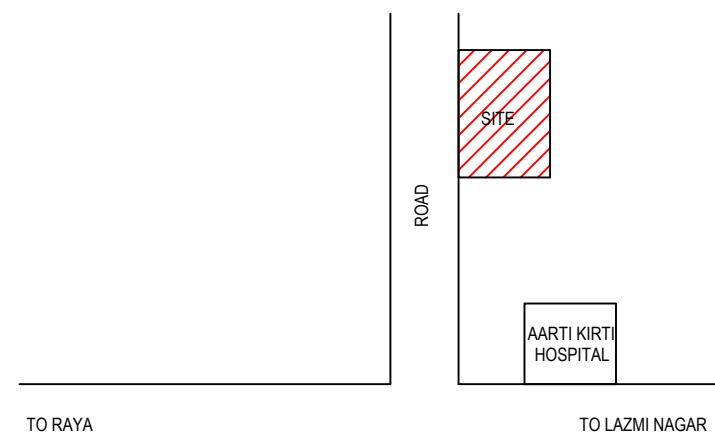


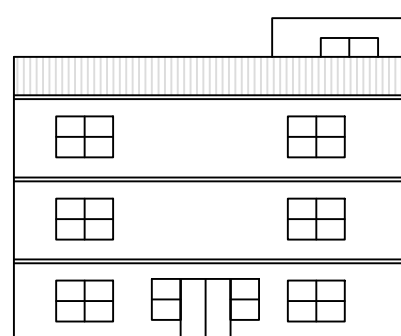


FRONT ELEVATION

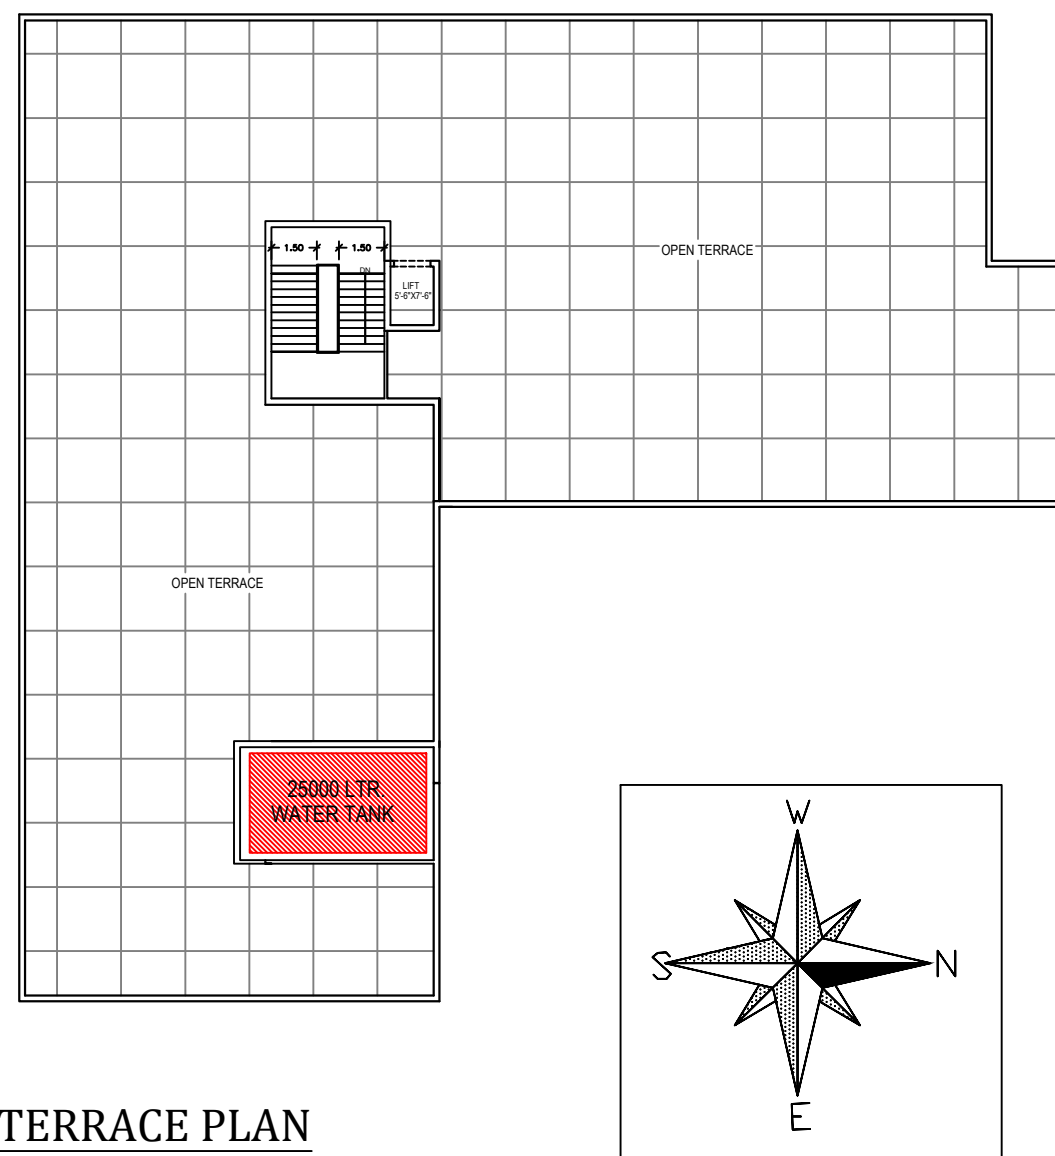

SECTION AT A'B

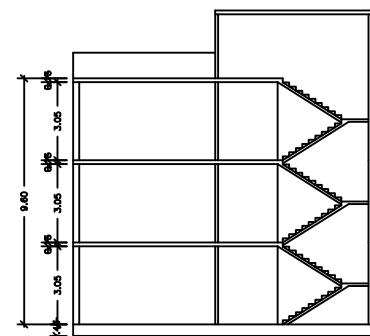


TERRACE PLAN

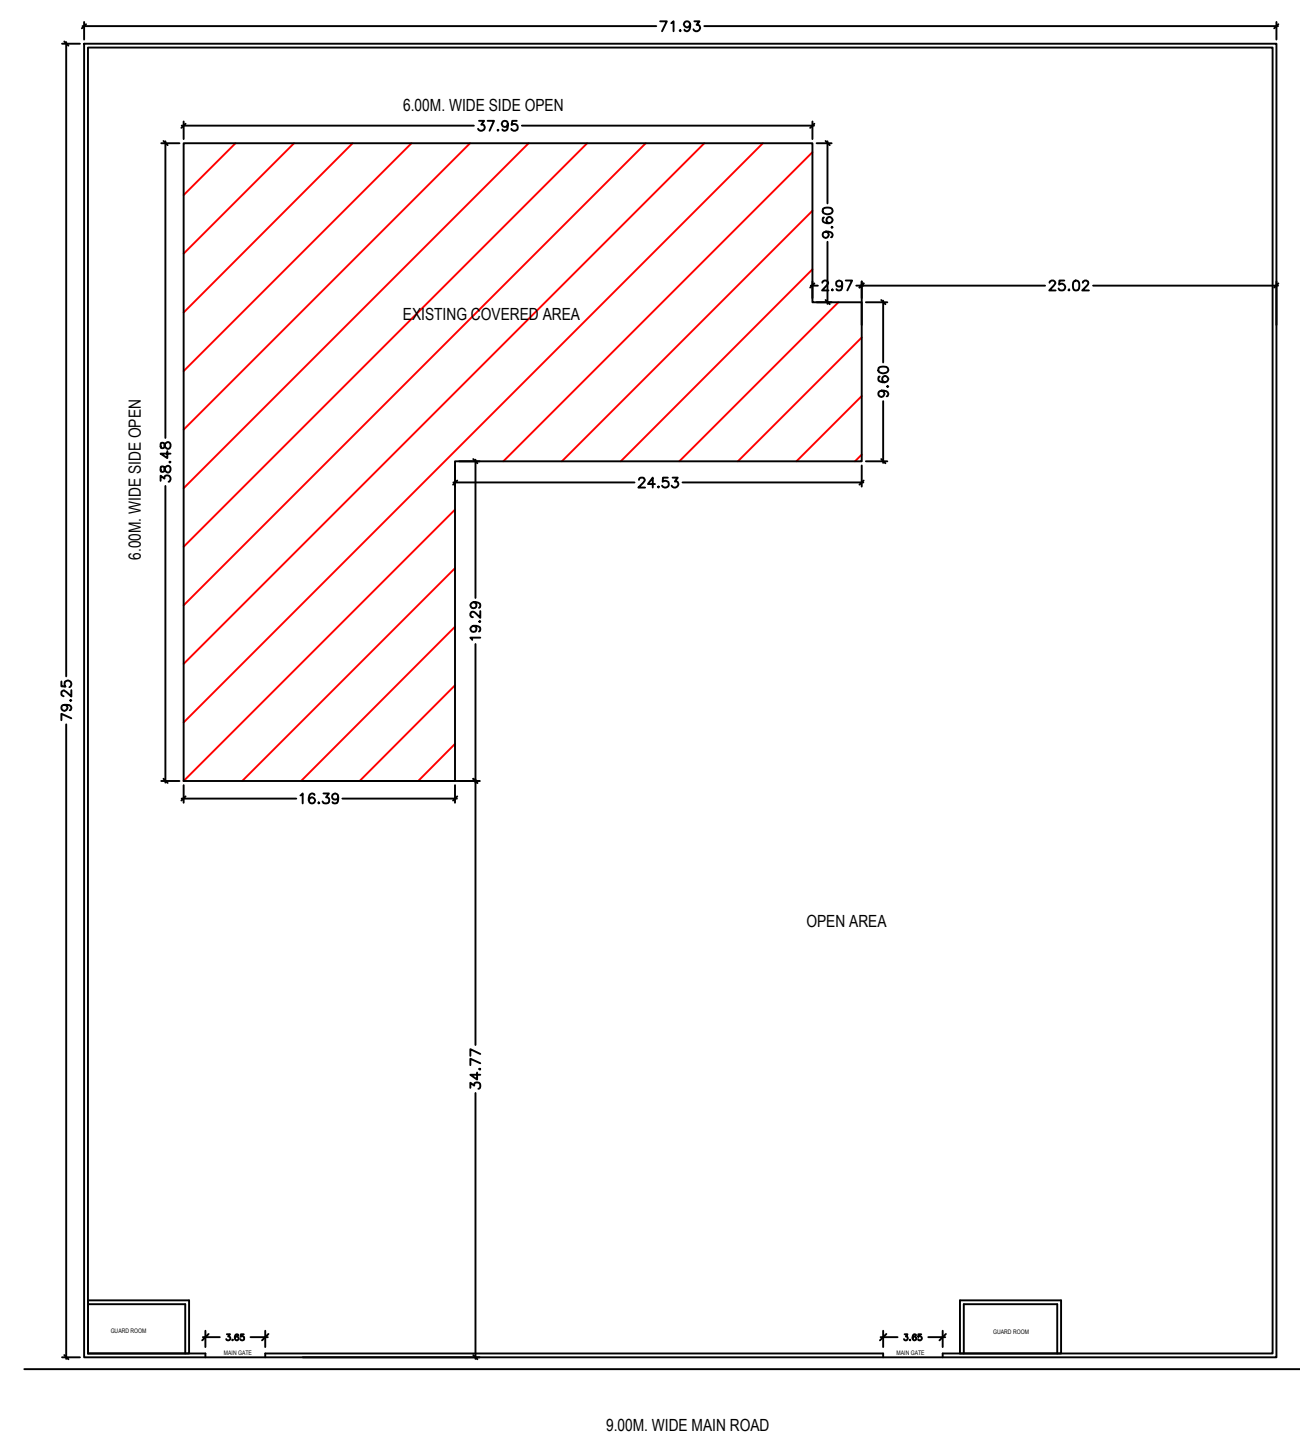


SITE PLAN



GROUND FLOOR PLAN

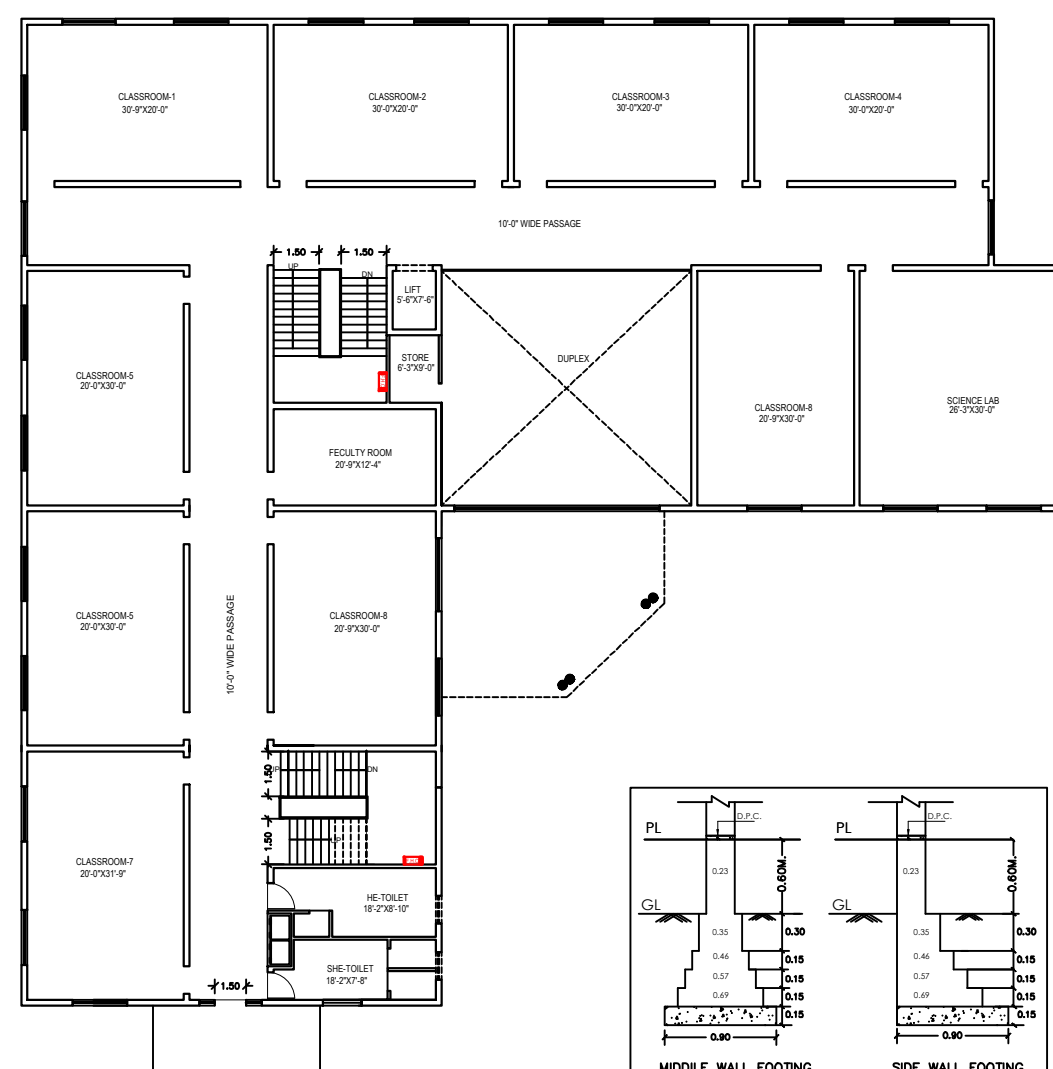

FIRST FLOOR PLAN

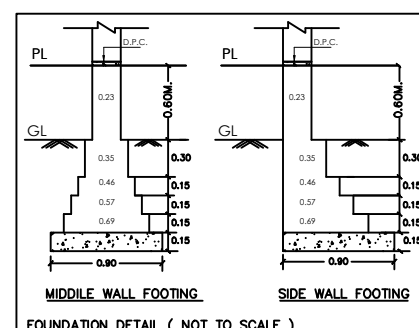

SECOND FLOOR PLAN

<u>LEGENDS FOR FIRE FIGHTING:-</u>	
(S)	1500 M.S. FIRE SPRINKLER RISER PIPE
(H)	1500 M.S. FIRE WET RISER PIPE
(D)	80Ø SPRINKLER DRAIN PIPE
	UPRIGHT SPRINKLER
	PENDENT SPRINKLER
	SIDE WALL SPRINKLER
	FLOW SWITCH
	BUTTER FLY VALVE
	FIRE HOSE CABINET



SPECIFICATIONS

1. FIRST CLASS BRICK WORK IN 1:6 C/ MORTAR
2. R.C.C. WORK IN 1:2:4 CEMENT MIX
3. FOUNDATION CEMENT CONC. IN 1:4:8 MIX
4. PLASTERING IN 1:6 CEMENT MORTAR
5. DOOR WINDOW IN WOODEN WORK

DOOR WINDOW SCHEDULE

- | | | | |
|-----------|---|----------|---------------|
| 1. DOOR | D = 1.07x2.40
D1 = 0.91x2.10
D2 = 0.76x2.10 | 4. VENTI | V = 0.60x0.60 |
| 2. WINDOW | W = 1.22x1.50
W1 = 1.56x1.50
W2 = 1.35x1.20
W3 = 1.80x1.50 | | |

AREA STATEMENT	IN SQM	
1. TOTAL PLOT AREA	6038.00	100.00
2. EXIST. GROUND FLOOR COVERED AREA	1072.94	
3. EXIST-FIRST FLOOR COVERED AREA	1072.94	
4. EXIST-SECOND FLOOR COVERED AREA	1072.94	
5. TOTAL EXISTING COVERED AREA	3218.82	
6. MUMTY COVERED AREA	25.22	
7. ACHIEVED F.A.R.	0.56	

EXISTING PLAN FOR A SCHOOL
BUILDING SITUATED AT
MAUJA SHAHPUR GOSANA,
TEH. MAHAVAN & DISTT.(MATHURA).

OWNERS :-

RASHMI GOYAL W/O SACHIN KUMAR GUPTA

OWNER'S SIGN :-

ARCHITECTS-

SAMRIDDHI INTERNATIONAL
(Architecture & MEP Consultant)

65, panchvati extention mauja jaisinghpura banger, mathura
agfiremathura@gmail.com
Contact No.- +91- 9997791714